

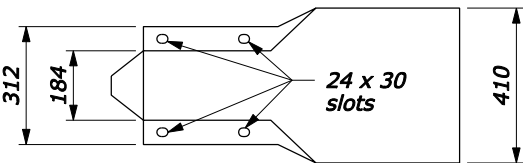
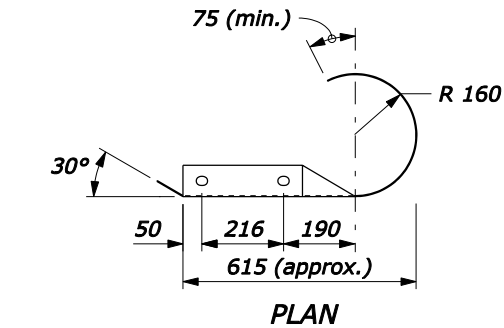


NOTE:


1. Pay limits for terminal section type LST include the in-line anchorage assembly at the last two posts of G4 guardrail.
2. Use offset from face of rail to slope break as shown unless otherwise shown on plan.
3. See Standard M617-15 for other details.
4. Dimensions without units are millimeters.

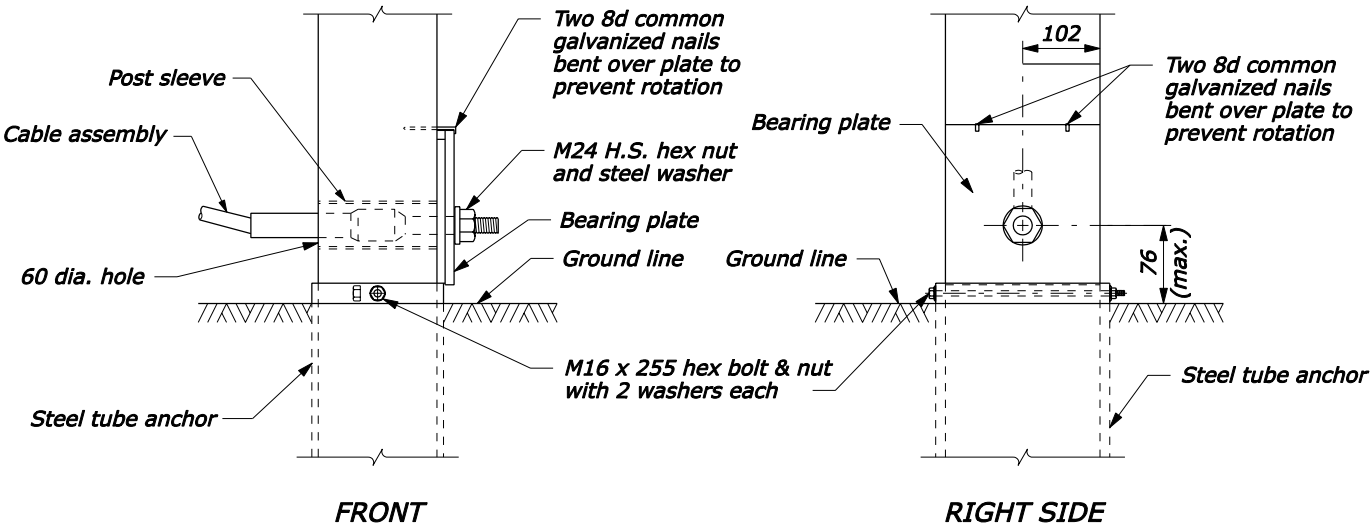

ELEVATION  
ROUND END SECTION

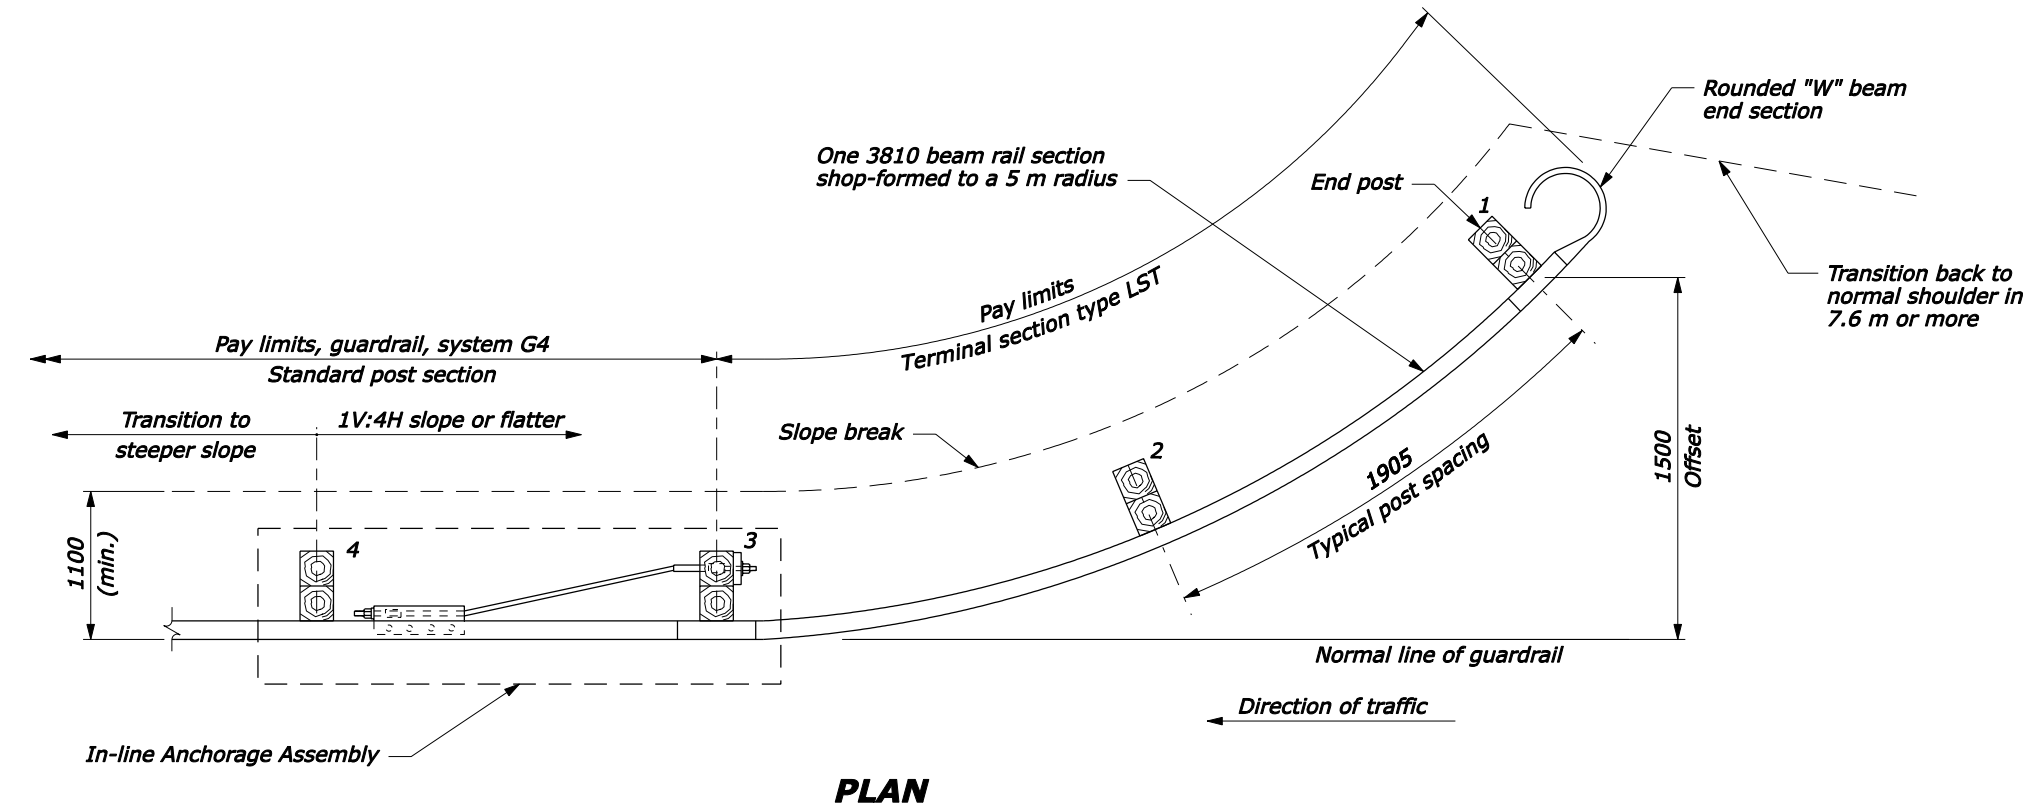

DETAIL A

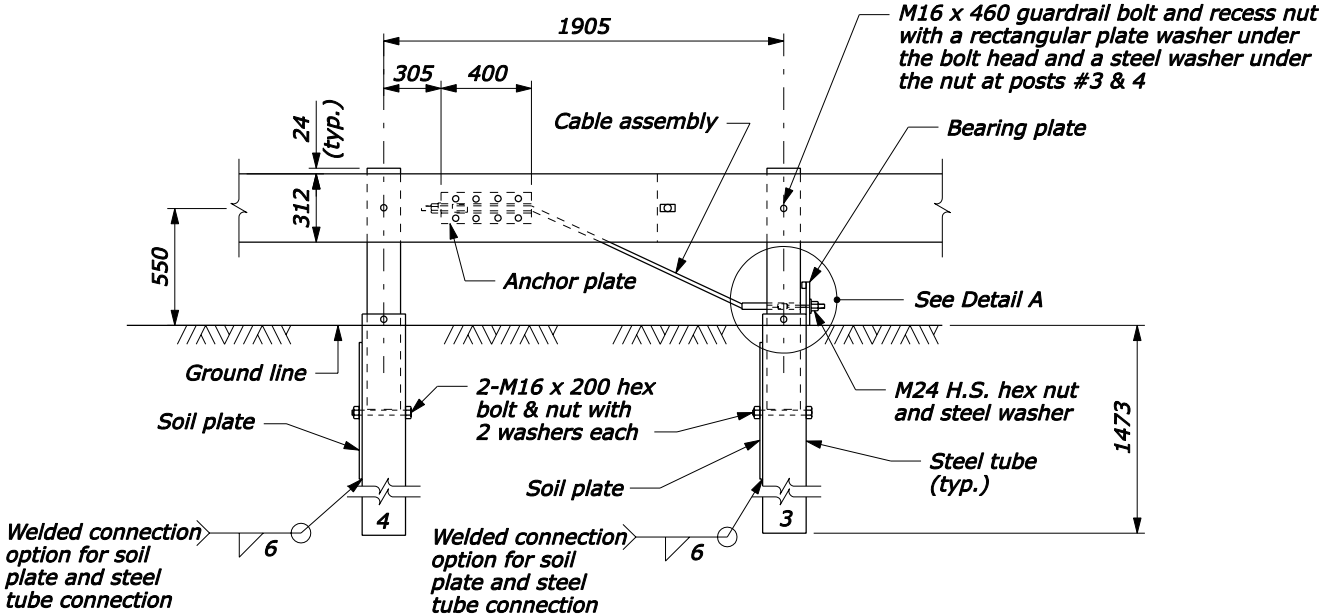

NO SCALE

U.S. DEPARTMENT OF TRANSPORTATION FEDERAL HIGHWAY ADMINISTRATION FEDERAL LANDS HIGHWAY	
METRIC STANDARD	
<b>G4 W-BEAM GUARDRAIL LOW SPEED TERMINAL TYPE LST, WOOD POSTS</b>	
STANDARD APPROVED FOR USE 6/2005	STANDARD
REVISED:	M617-14